
STAIRWAY DEVELOPERS,


OM DELIGHT

AT GODA GOPINATH PRASAD



AREA DETAIL

SL NO	FLAT	TYPE	B.U AREA	CARPET AREA	BALCONY AREA	S B AREA(25%)
01	101,201,301,401	3BHK	1183 SQFT	988 SQFT	90 SQFT	1478 SQFT
02	102,202,302,402	2BHK	977 SQFT	835 SQFT	40 SQFT	1221 SQFT
03	103,203,303	3BHK	1154 SQFT	963 SQFT	88 SQFT	1442 SQFT
04	403	2BHK	847 SQFT	707 SQFT	42 SQFT	1058 SQFT
05	104,204,304,404	2BHK	1009 SQFT	840 SQFT	40 SQFT	1261 SQFT


Notes:-
"CARPET AREA" MEANS THE NET USABLE FLOOR AREA OF AN APARTMENT, EXCLUDING THE AREA COVERED BY THE EXTERNAL WALLS, AREAS UNDER SERVICES SHAFTS, EXCLUSIVE BALCONY OR VERANDAH AREA AND EXCLUSIVE OPEN TERRACE AREA, BUT INCLUDES THE AREA COVERED BY THE INTERNAL PARTITION WALLS OF THE APARTMENT.

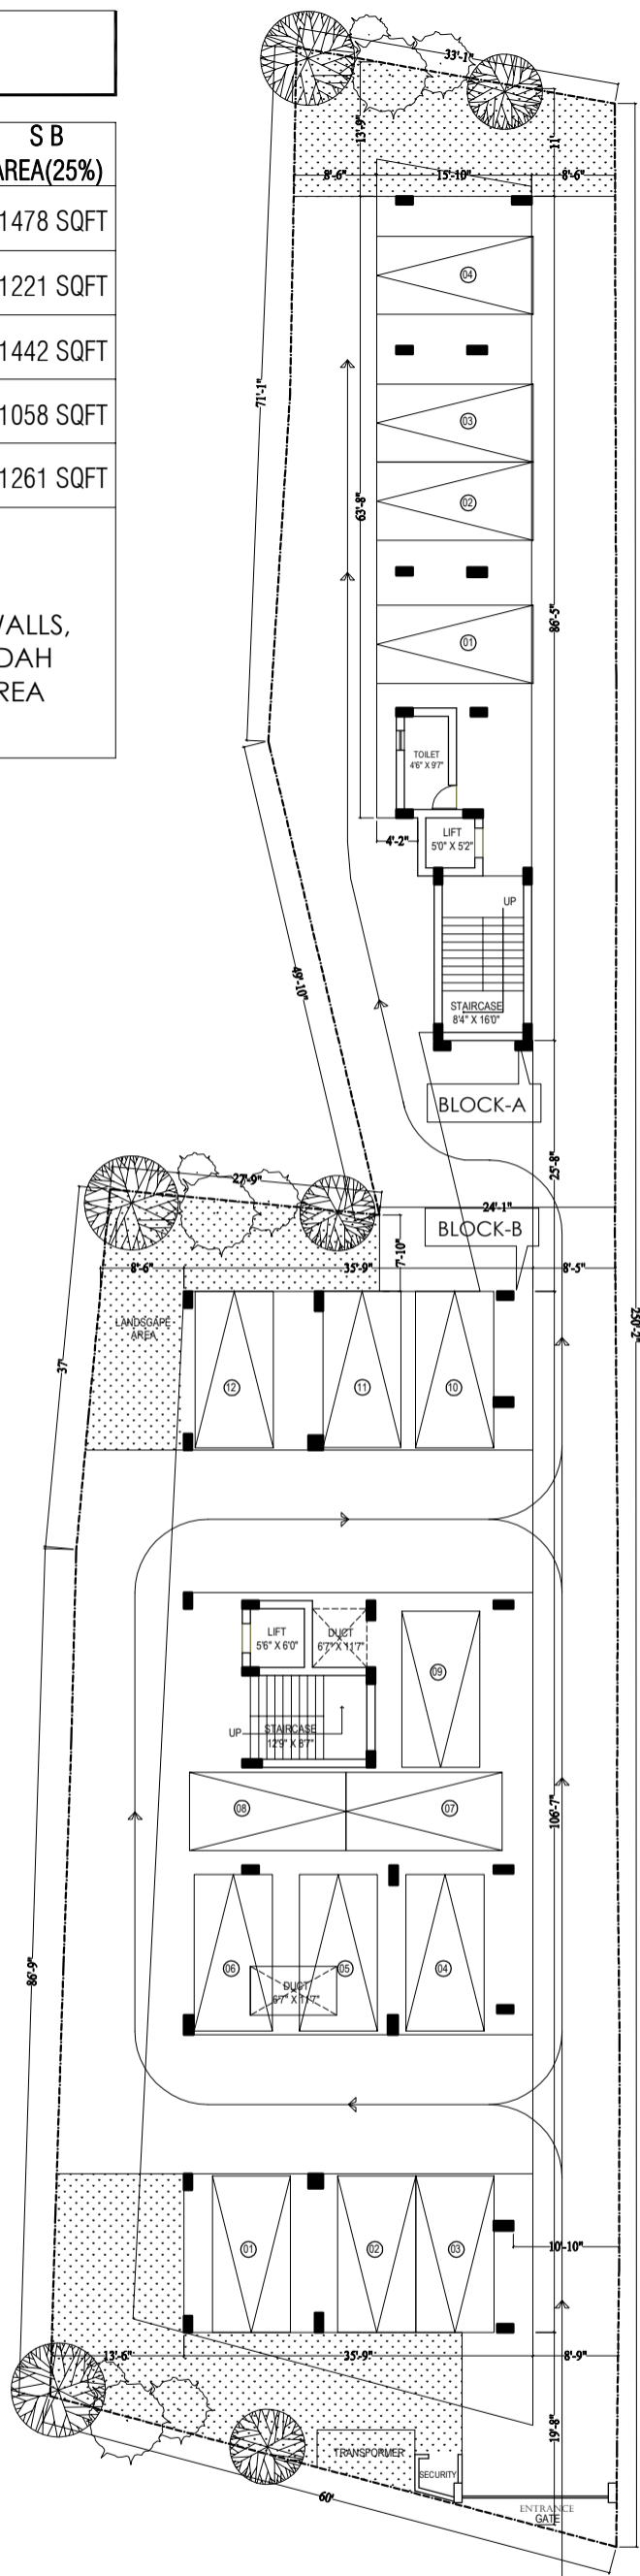


STILT FLOOR PLAN

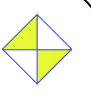PROJECT	CLIENT	DRAWING TITLE:	ARCHITECTURAL CONSULTANT	DATE	DIRECTION	DRAWING NO
PROPOSED (S+4) STORIED RESIDENTIAL APARTMENT BUILDING OVER PLOT NO:-602/3152 & 689/3151, KHATA NO-423/1777, MOUZA-GODA GOPINATH PRASAD, BHIRANIKWAD DIST.KHORDHA	STAIRWAY DEVELOPERS Pvt. Ltd.	FLOOR PLAN	 STHAPATHI 271, KHARVEL NAGAR, UNIT -III, BHUBANESWAR- 751001, TEL. 94371-41266.	11-06-2020		F-P/ 01 REVISION
				SCALE		
				NTS		



BLOCK-A

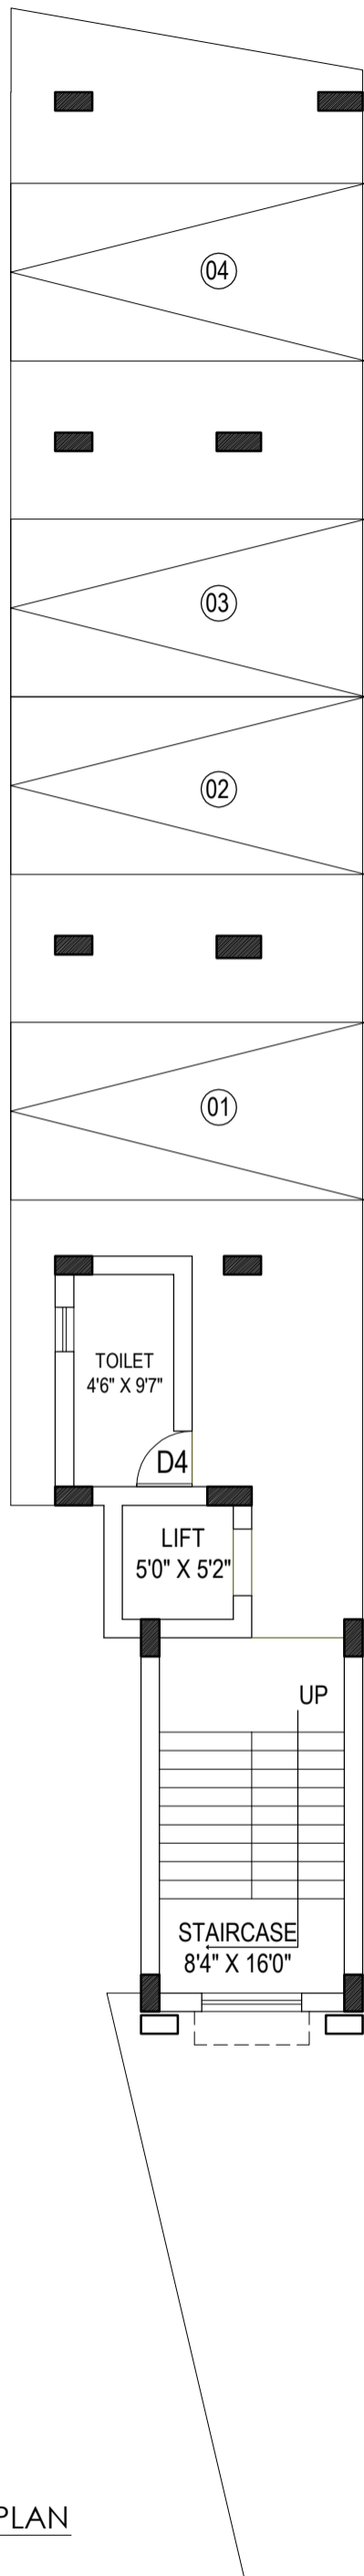


STILT FLOOR PLAN

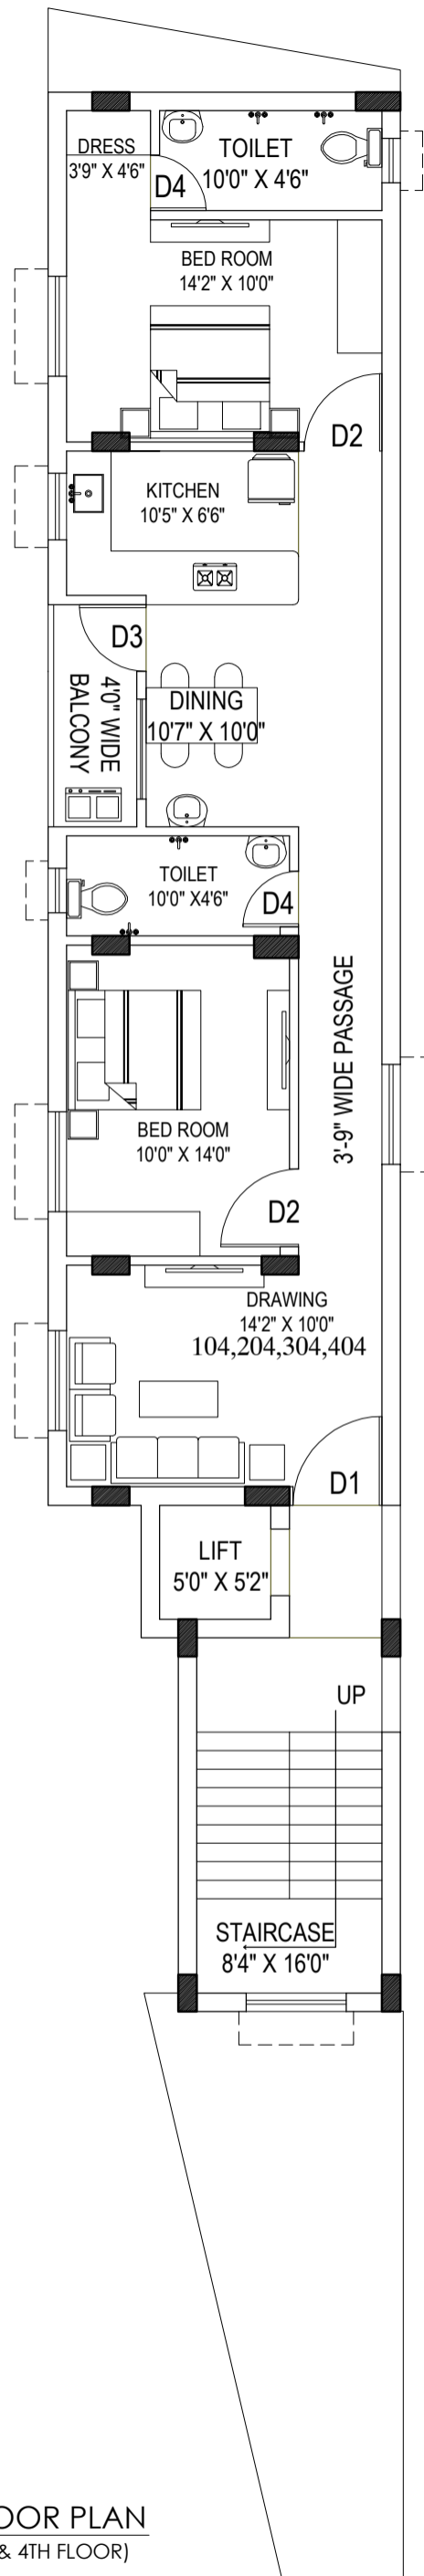



TYPICAL FLOOR PLAN
(1ST, 2ND, 3RD & 4TH FLOOR)

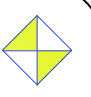PROJECT	CLIENT	DRAWING TITLE:	ARCHITECTURAL CONSULTANT	DATE	DIRECTION	DRAWING NO
PROPOSED (S+4) STORIED RESIDENTIAL APARTMENT BUILDING OVER PLOT NO:-602/3152 & 689/3151, KHATA NO-423/1777, MOUZA-GODA GOPINATH PRASAD, BHIRANIKWAD DIST.KHORDHA	STAIRWAY DEVELOPERS Pvt. Ltd.	FLOOR PLAN	 STHAPATHI 271, KHARVEL NAGAR, UNIT -III, BHUBANESWAR- 751001, TEL. 94371-41266.	11-06-2020		F-P/ 02 REVISION
				SCALE		
				NTS		


BLOCK-B

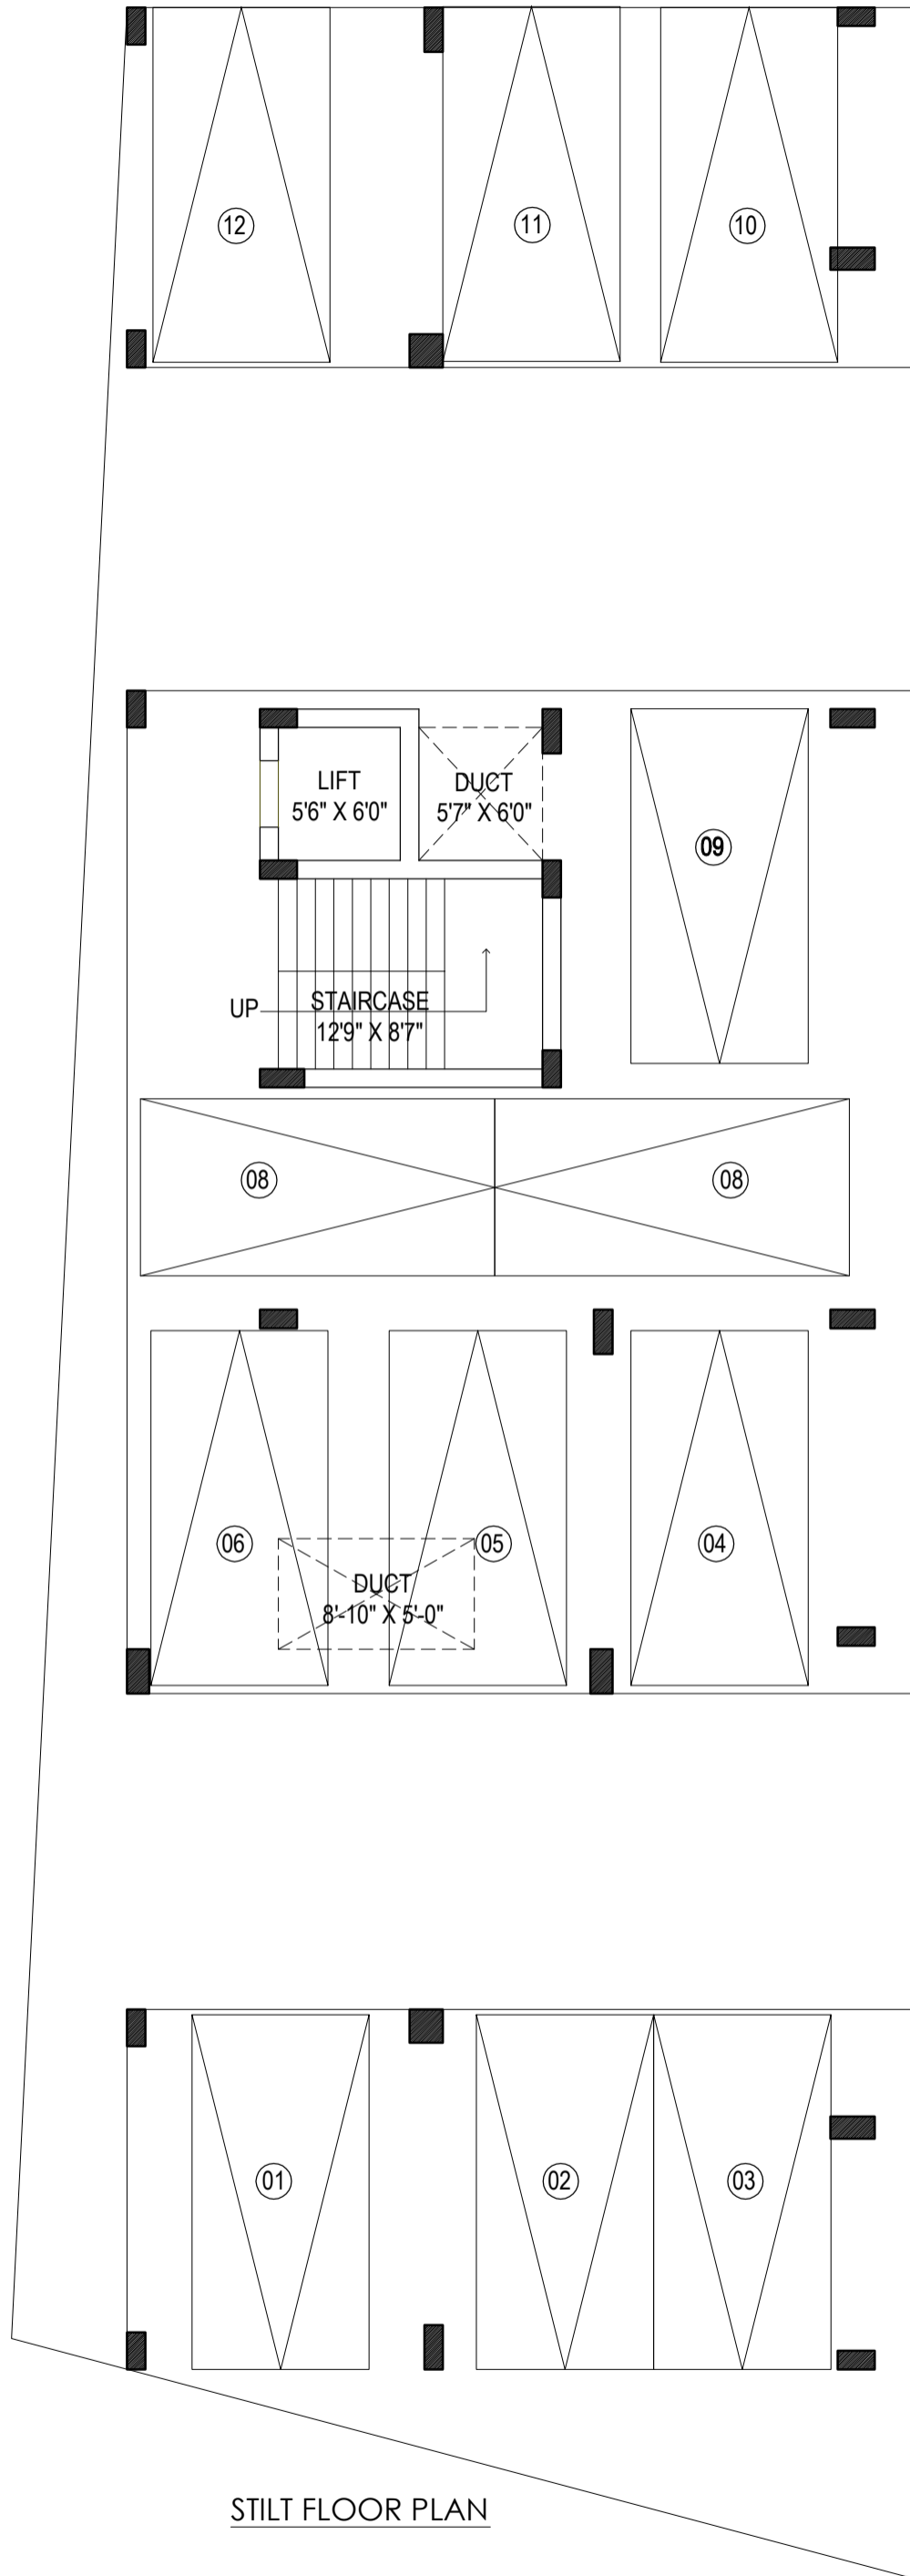



STILT FLOOR PLAN

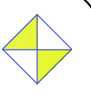
PROJECT	CLIENT	DRAWING TITLE:	ARCHITECTURAL CONSULTANT	DATE	DIRECTION	DRAWING NO
PROPOSED (S+4) STORIED RESIDENTIAL APARTMENT BUILDING OVER PLOT NO:-602/3152 & 689/3151, KHATA NO-423/1777, MOUZA-GODA GOPINATH PRASAD, BHIRANIKWAD DIST.KHORDHA	STAIRWAY DEVELOPERS Pvt. Ltd.	FLOOR PLAN	 STHAPATHI 271, KHARVEL NAGAR, UNIT -III, BHUBANESWAR- 751001, TEL. 94371-41266.	11-06-2020		F-P/ 03 REVISION
				SCALE		
				NTS		

BLOCK-B

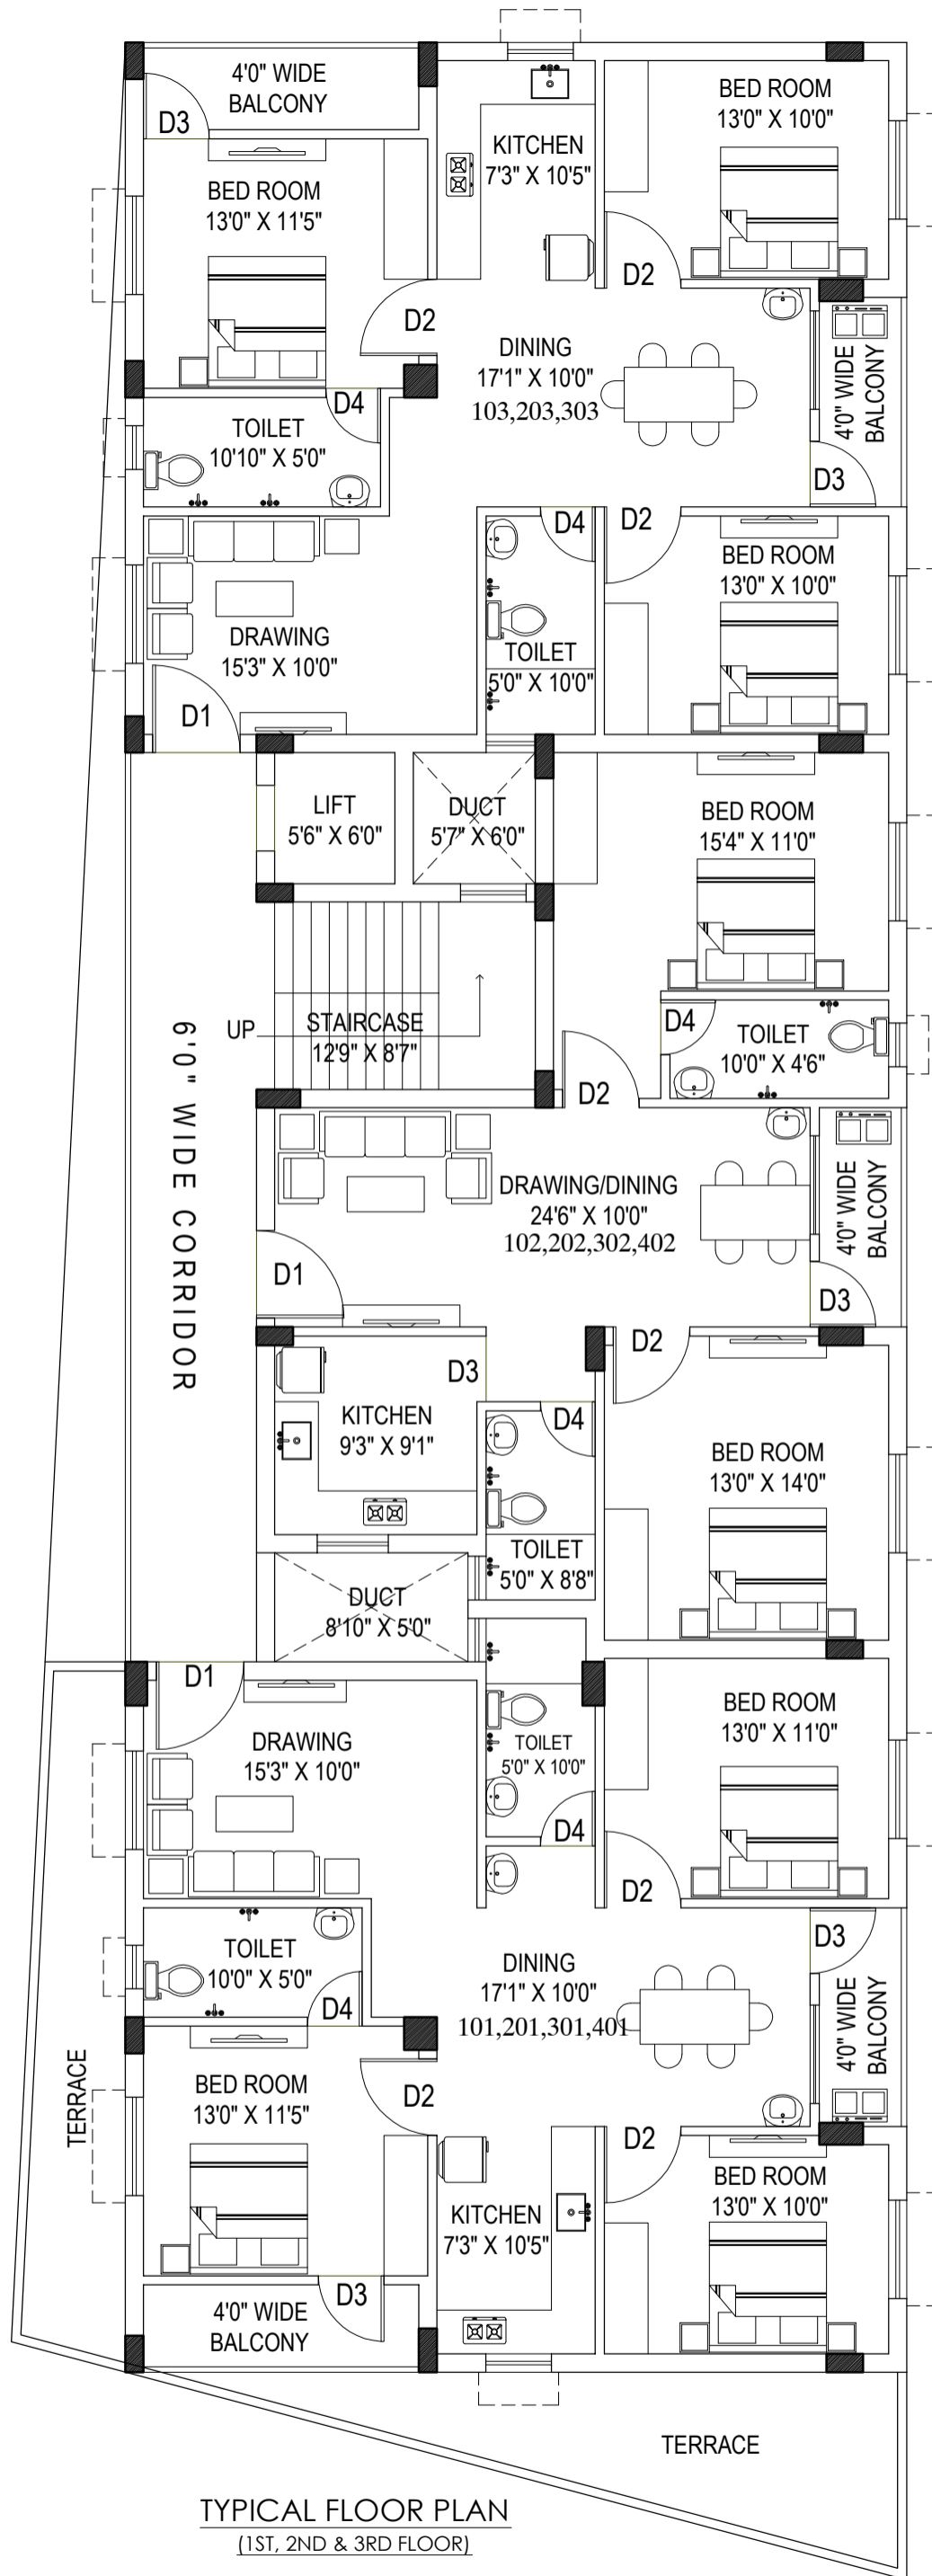


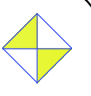
PROJECT	CLIENT	DRAWING TITLE:	ARCHITECTURAL CONSULTANT	DATE	DIRECTION	DRAWING NO
PROPOSED (S+4) STORIED RESIDENTIAL APARTMENT BUILDING OVER PLOT NO:-602/3152 & 689/3151, KHATA NO-423/1777, MOUZA-GODA GOPINATH PRASAD, BHIRANIKWAD DIST.KHORDHA	STAIRWAY DEVELOPERS Pvt. Ltd.	FLOOR PLAN	 STHAPATHI 271, KHARVEL NAGAR, UNIT -III, BHUBANESWAR- 751001, TEL. 94371-41266.	11-06-2020		F-P/ 04
				SCALE		REVISION
				NTS		

BLOCK-B

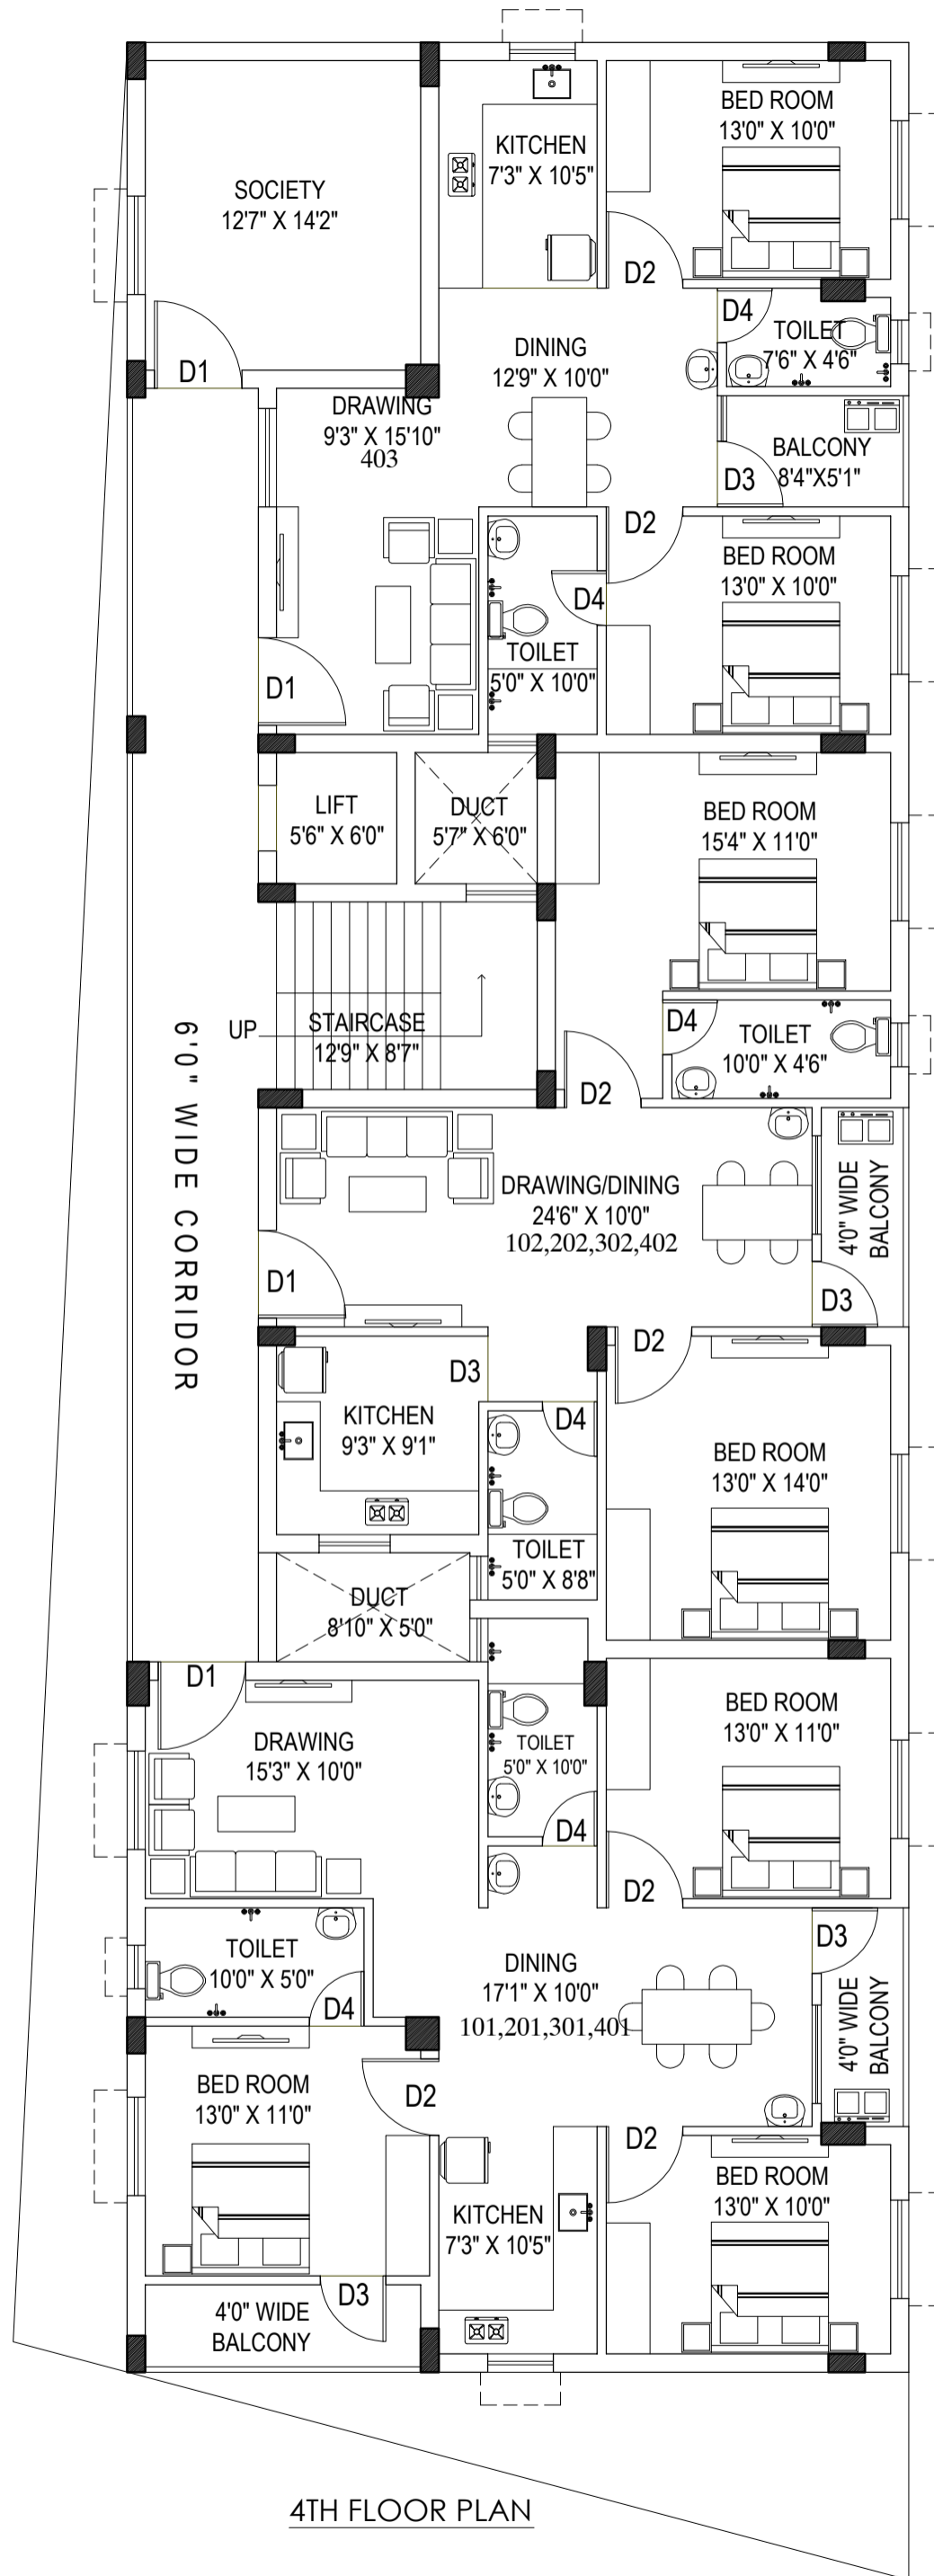

4TH FLOOR PLAN

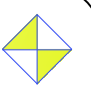PROJECT	CLIENT	DRAWING TITLE:	ARCHITECTURAL CONSULTANT	DATE	DIRECTION	DRAWING NO
PROPOSED (S+4) STORIED RESIDENTIAL APARTMENT BUILDING OVER PLOT NO:-602/3152 & 689/3151, KHATA NO-423/1777, MOUZA-GODA GOPINATH PRASAD, BHIRANIKWAD DIST.KHORDHA	STAIRWAY DEVELOPERS Pvt. Ltd.	FLOOR PLAN	 STHAPATHI 271, KHARVEL NAGAR, UNIT -III, BHUBANESWAR- 751001, TEL. 94371-41266.	11-06-2020		F-P/ 05 REVISION
				SCALE		
				NTS		